


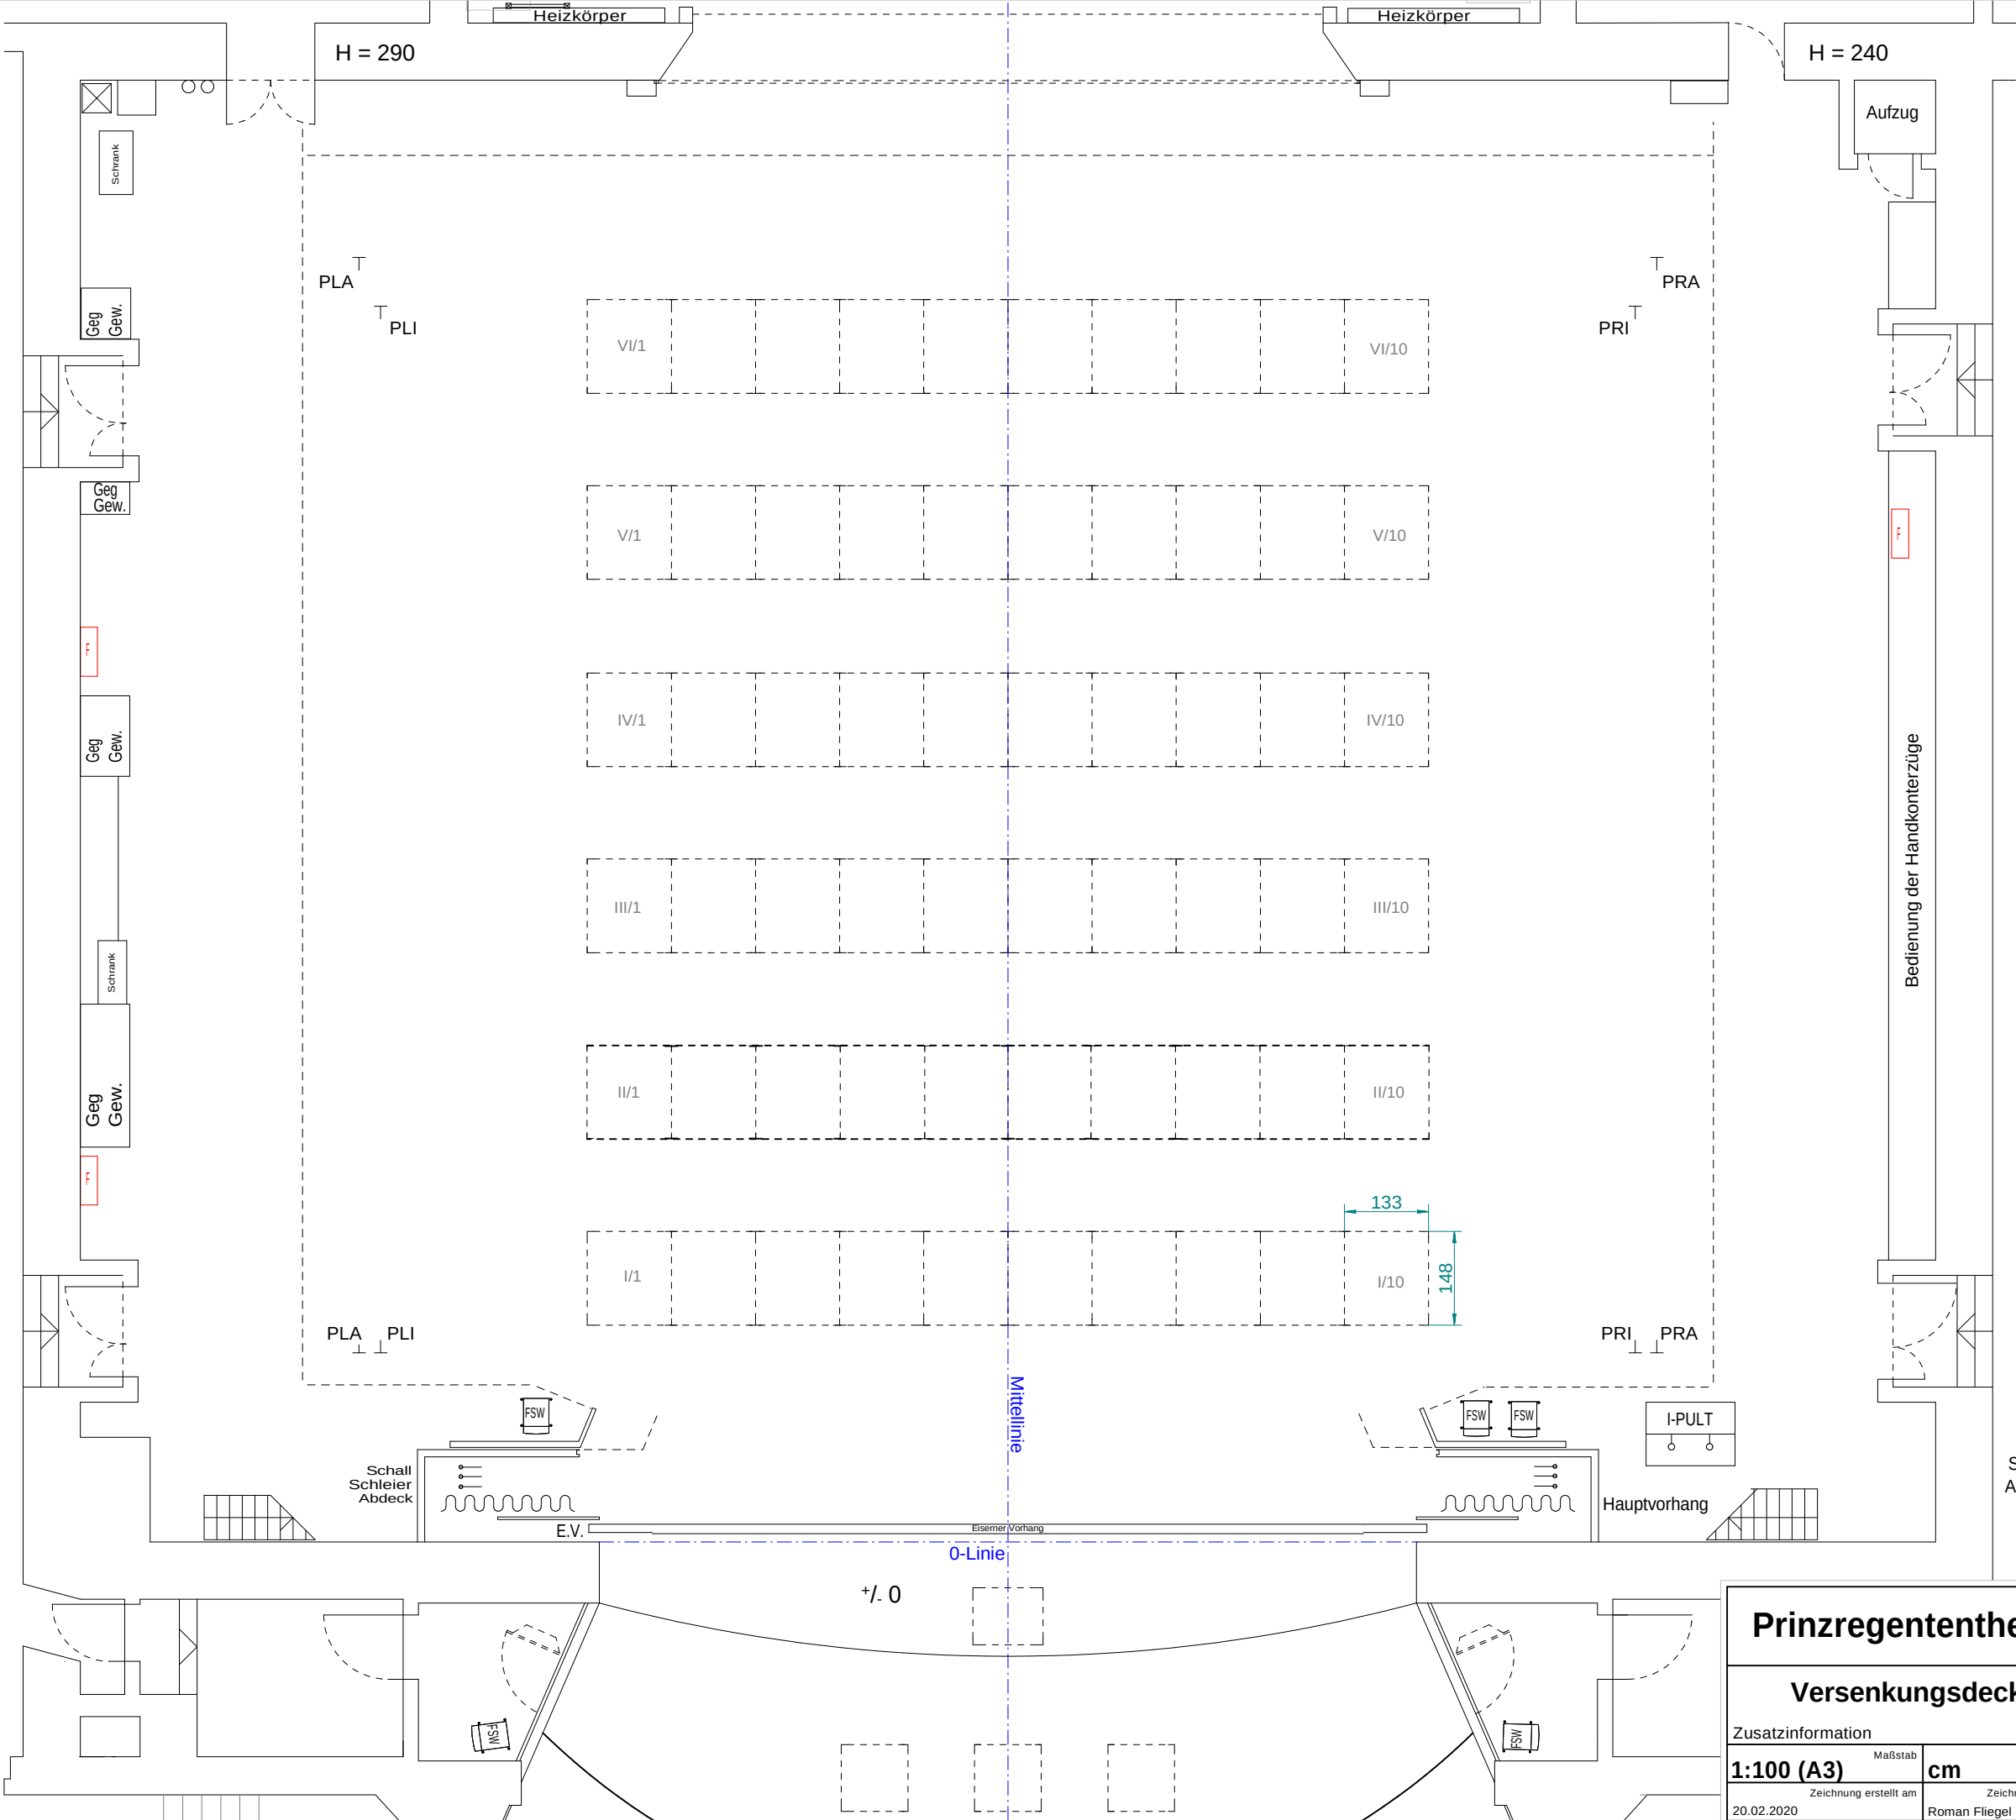

- 76M
- 75H
- 74H
- 73H
- 72H
- 71H
- 70H
- 69H
- 68M
- BG4
- 67H
- 66H
- 65M
- 64H
- 63H
- 62H
- 61H
- 60H
- 59M
- 58H
- 57H
- 56H
- BG3
- 55H
- 54H
- 53M
- 52H
- 51H
- 50M
- 49H
- 48H
- 47H
- 46H
- 45M
- 44H
- 43H
- 42H
- BG2
- 41H
- 40M
- 39H
- 38H
- 37H
- 36H
- 35M
- 34H
- 33H
- 32H
- 31H
- 30M
- 29H
- 28H
- 27H
- 26M
- 25H
- 24H
- 23H
- 22H
- 21M
- 20H
- 19H
- 18H
- S1
- 17H
- 16H
- 15M
- 14H
- 13H
- 12H
- 11H
- 10H
- 9H
- 8M
- 7H
- 6H
- 5H
- 4H
- 3M
- 2H
- 1M

Schall Schleier
Abdeck Schleier

Projekt		 Bayerische Theaterakademie August Everding
Detail		
Zusatzinformation		
1:100 (A3)	Maßstab	cm
Zeichnung erstellt am 20.02.2020		Bemaßung in Zeichnung erstellt durch Roman Fliegel
A36		Plannummer