


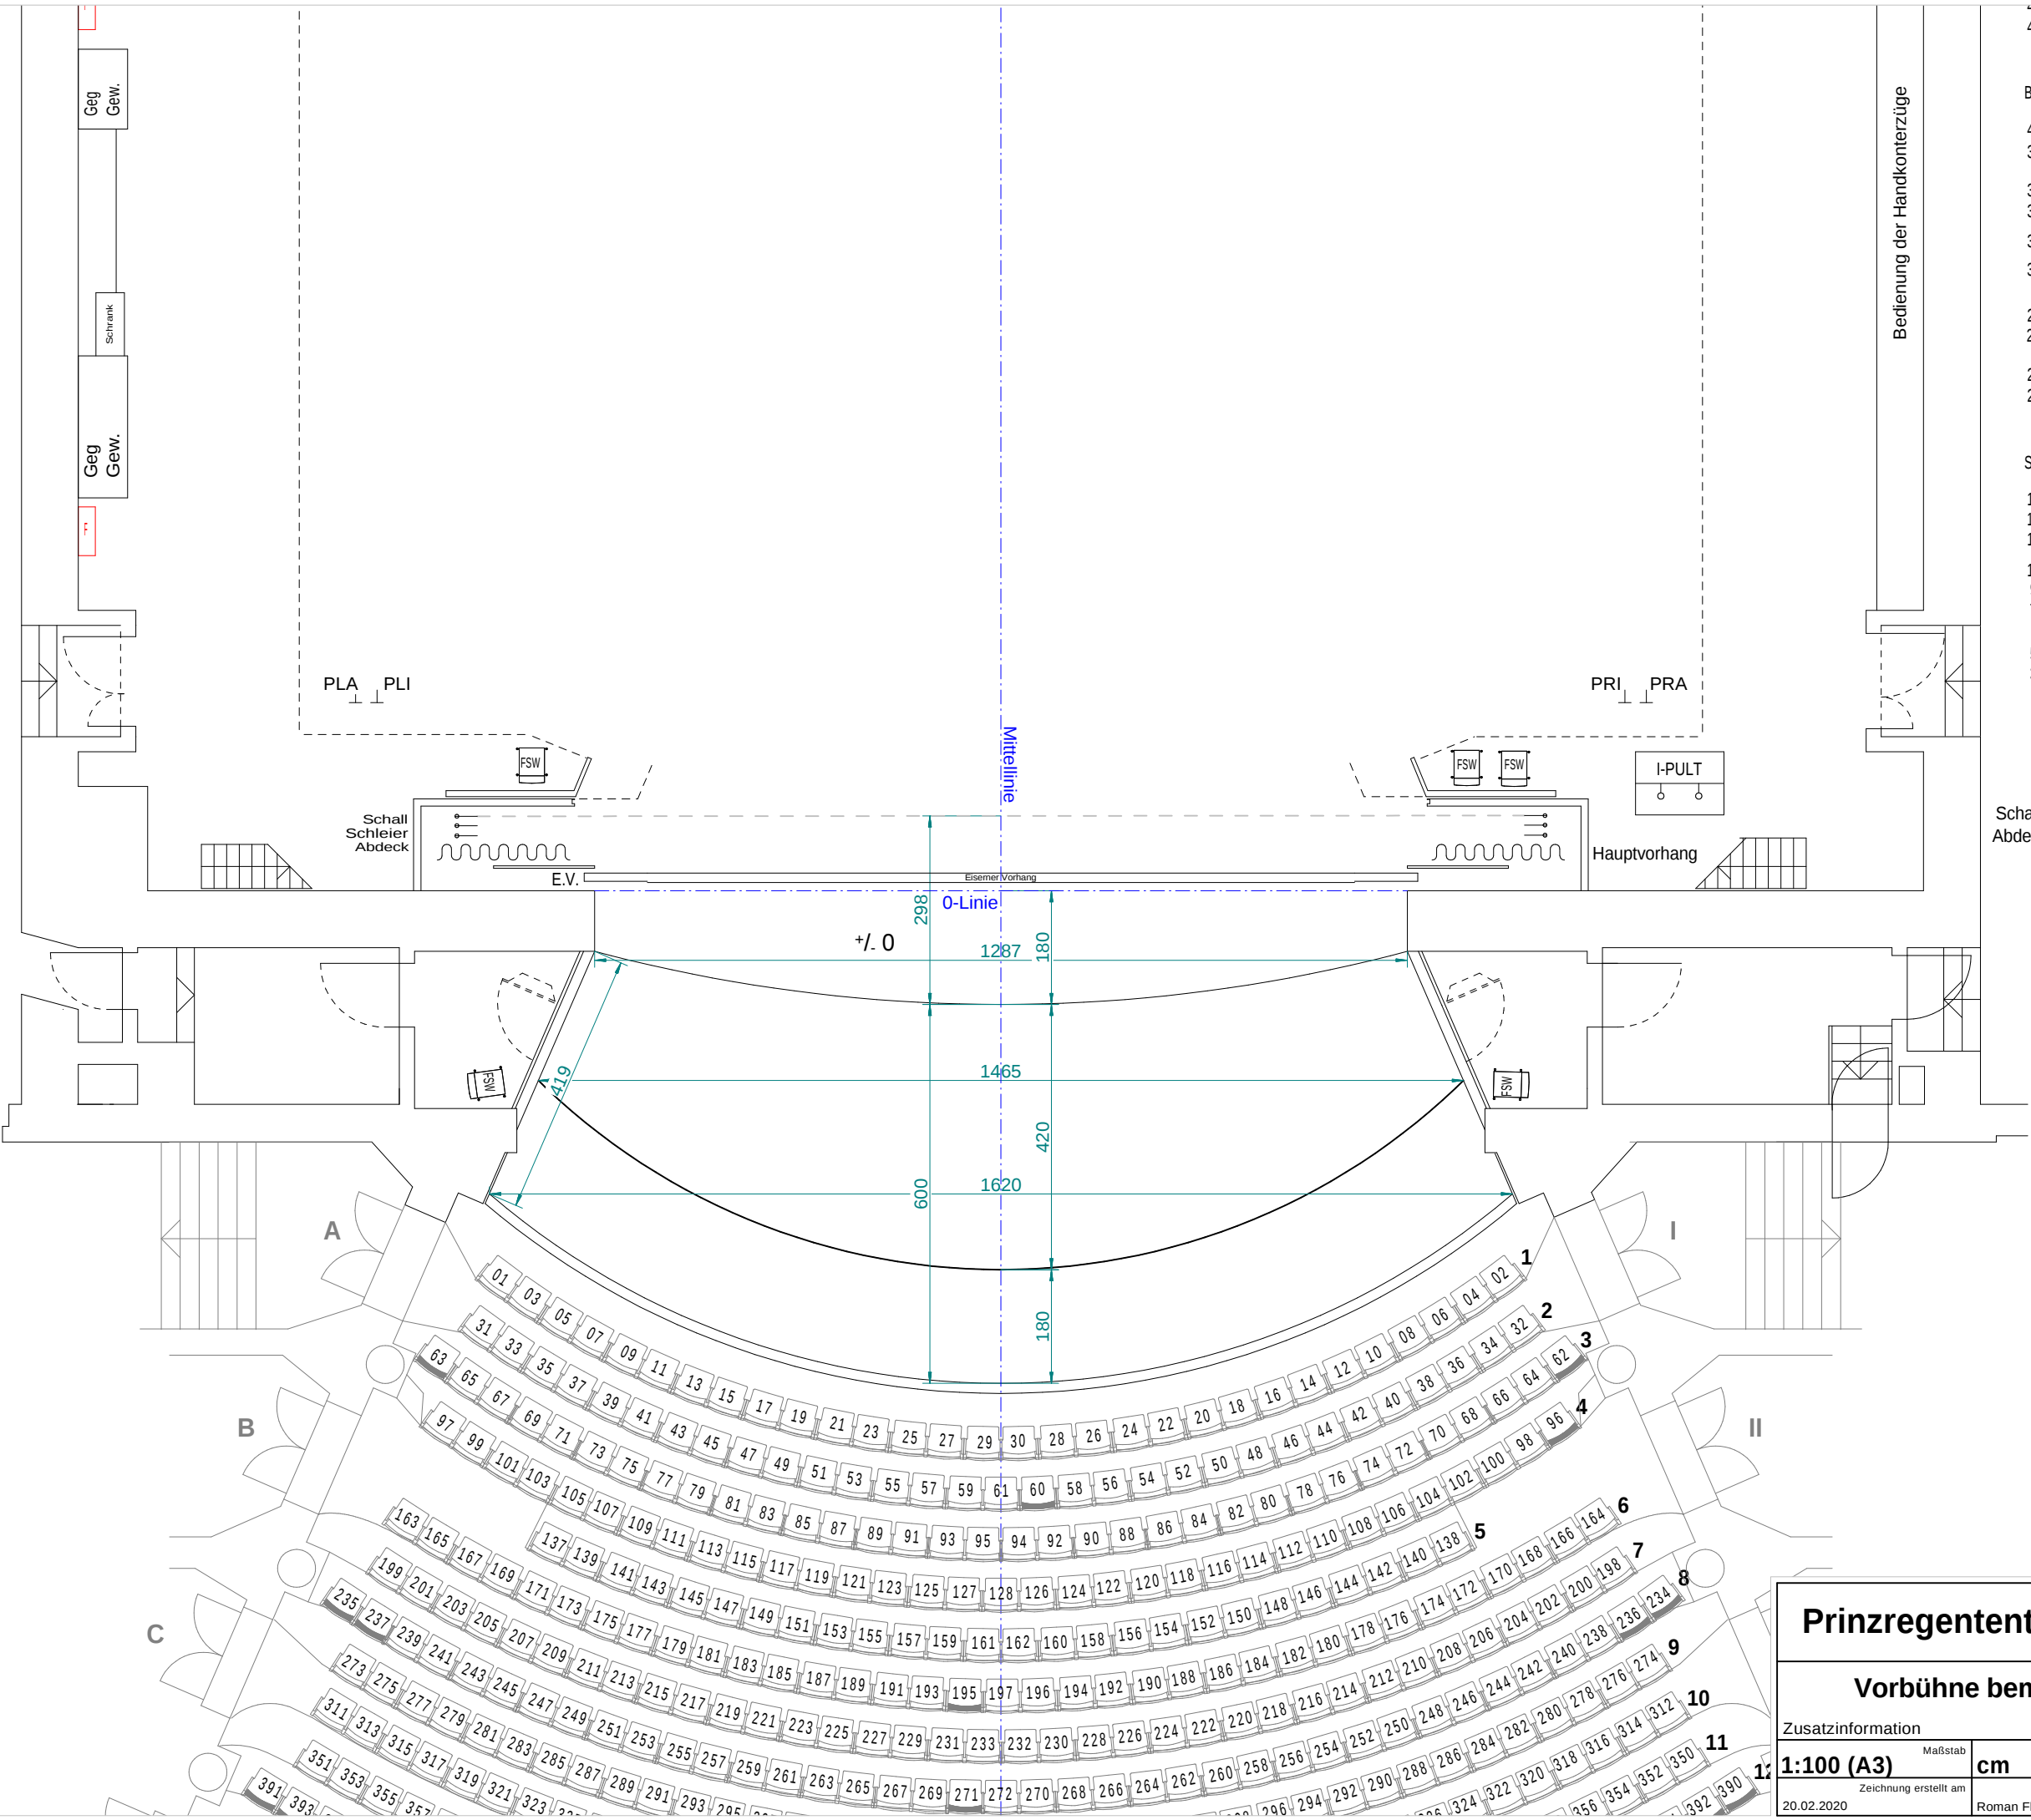

- 40H — 45M
44H — 43H
— 42H
- BG2 —
- 41H — 40M
39H — 38H
36H — 37H
34H — 35M
— 33H
32H — 31H
30M — 29H
27H — 28H
25H — 26M
— 24H
22H — 23H
20H — 21M
— 19H
— 18H
- S1 —
- 17H — 16H
15M — 14H
13H — 12H
11H — 10H
9H — 8M
7H — 6H
- 5H — 4H
3M — 2H
— 1M
- Schall — Schleier
Abdeck —

Projekt		Bayerische Theaterakademie August Everding	
Prinzregententheater		Detail	
Vorbühne bemaßt		Detail	
Zusatzinformation		Bemaßung in	
Maßstab	cm		
1:100 (A3)	cm		
Zeichnung erstellt am	Zeichnung erstellt durch	Pannnummer	
20.02.2020	Roman Fliegel	A31	