


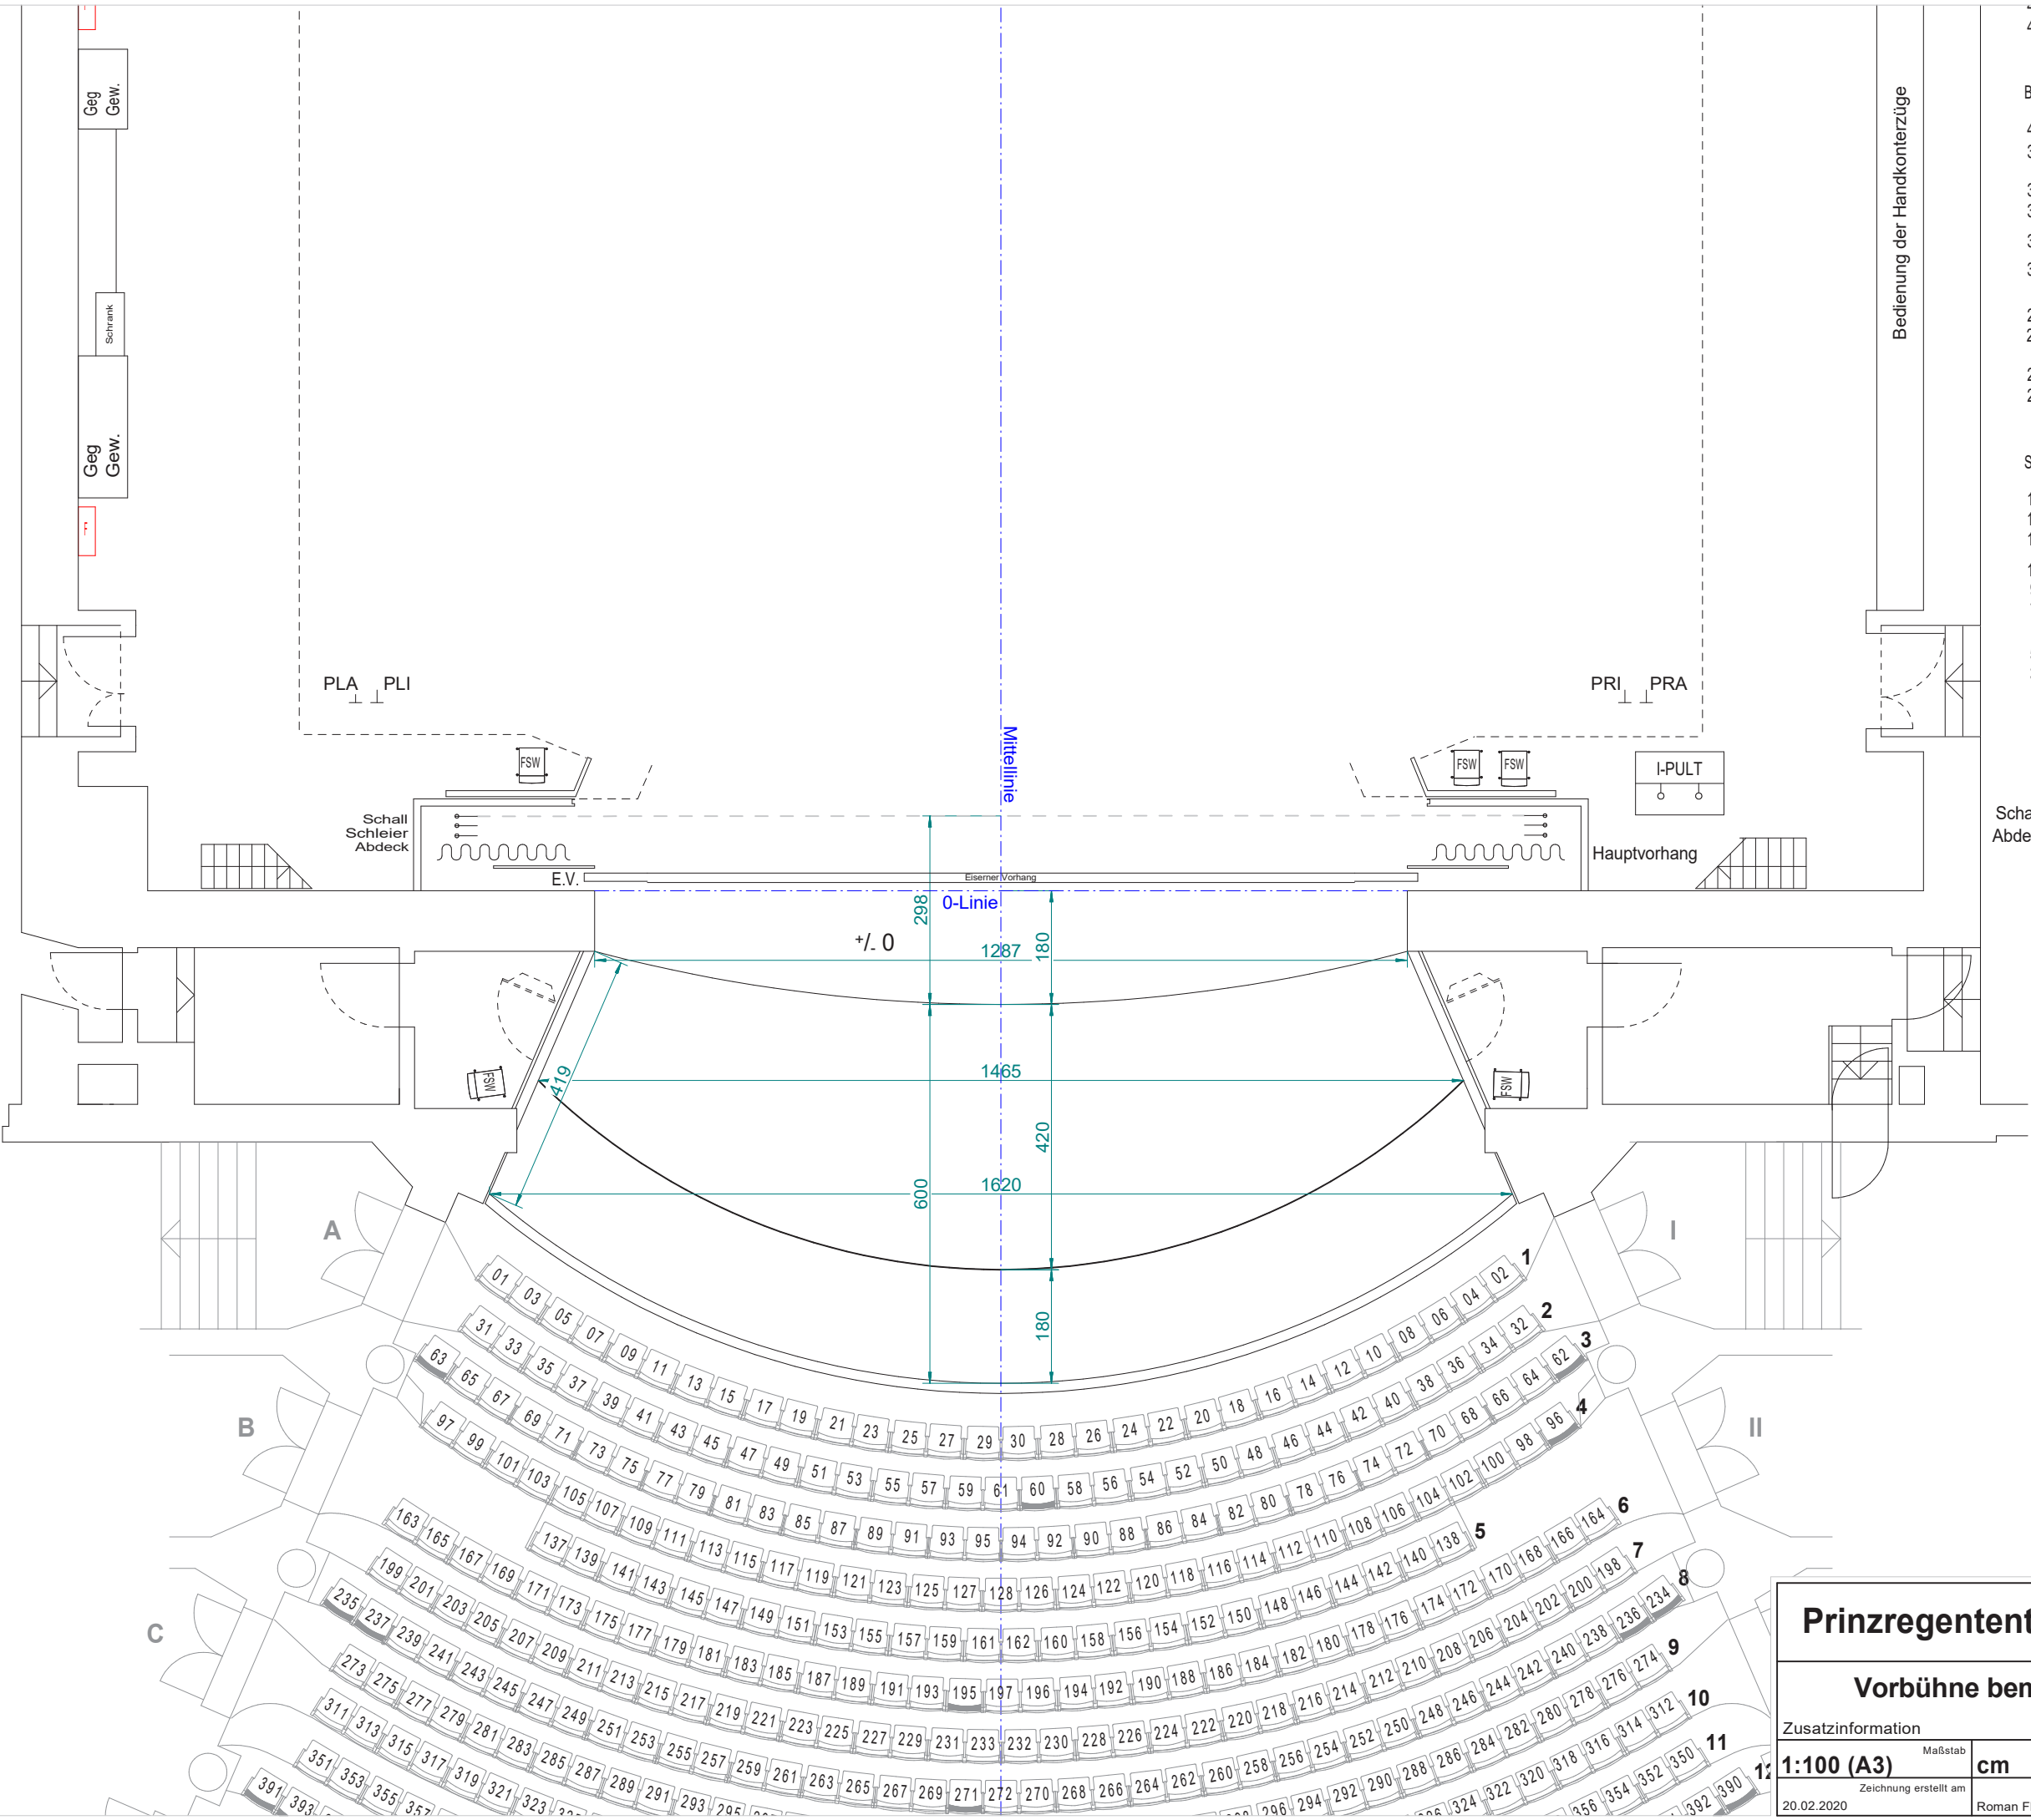

- 40H 45M
 - 44H 43H
 - 42H
 - BG2
 - 41H 40M
 - 39H 38H
 - 36H 37H
 - 34H 35M
 - 33H
 - 32H 31H
 - 30M
 - 29H
 - 27H 28H
 - 25H 26M
 - 24H
 - 22H 23H
 - 21M
 - 20H 19H
 - 18H
 - S1
 - 17H 16H
 - 15M 14H
 - 13H 12H
 - 11H 10H
 - 9H 8M
 - 7H 6H
 - 5H 4H
 - 3M 2H
 - 1M
- Schall Schleier
Abdeck

Projekt		Bayerische Theaterakademie August Everding	
Detail		A31	
Zusatzinformation		Bemaßung in	
Maßstab	cm	Zeichnung erstellt am	
1:100 (A3)	cm	Roman Fliegel	
Zeichnung erstellt am		20.02.2020	