


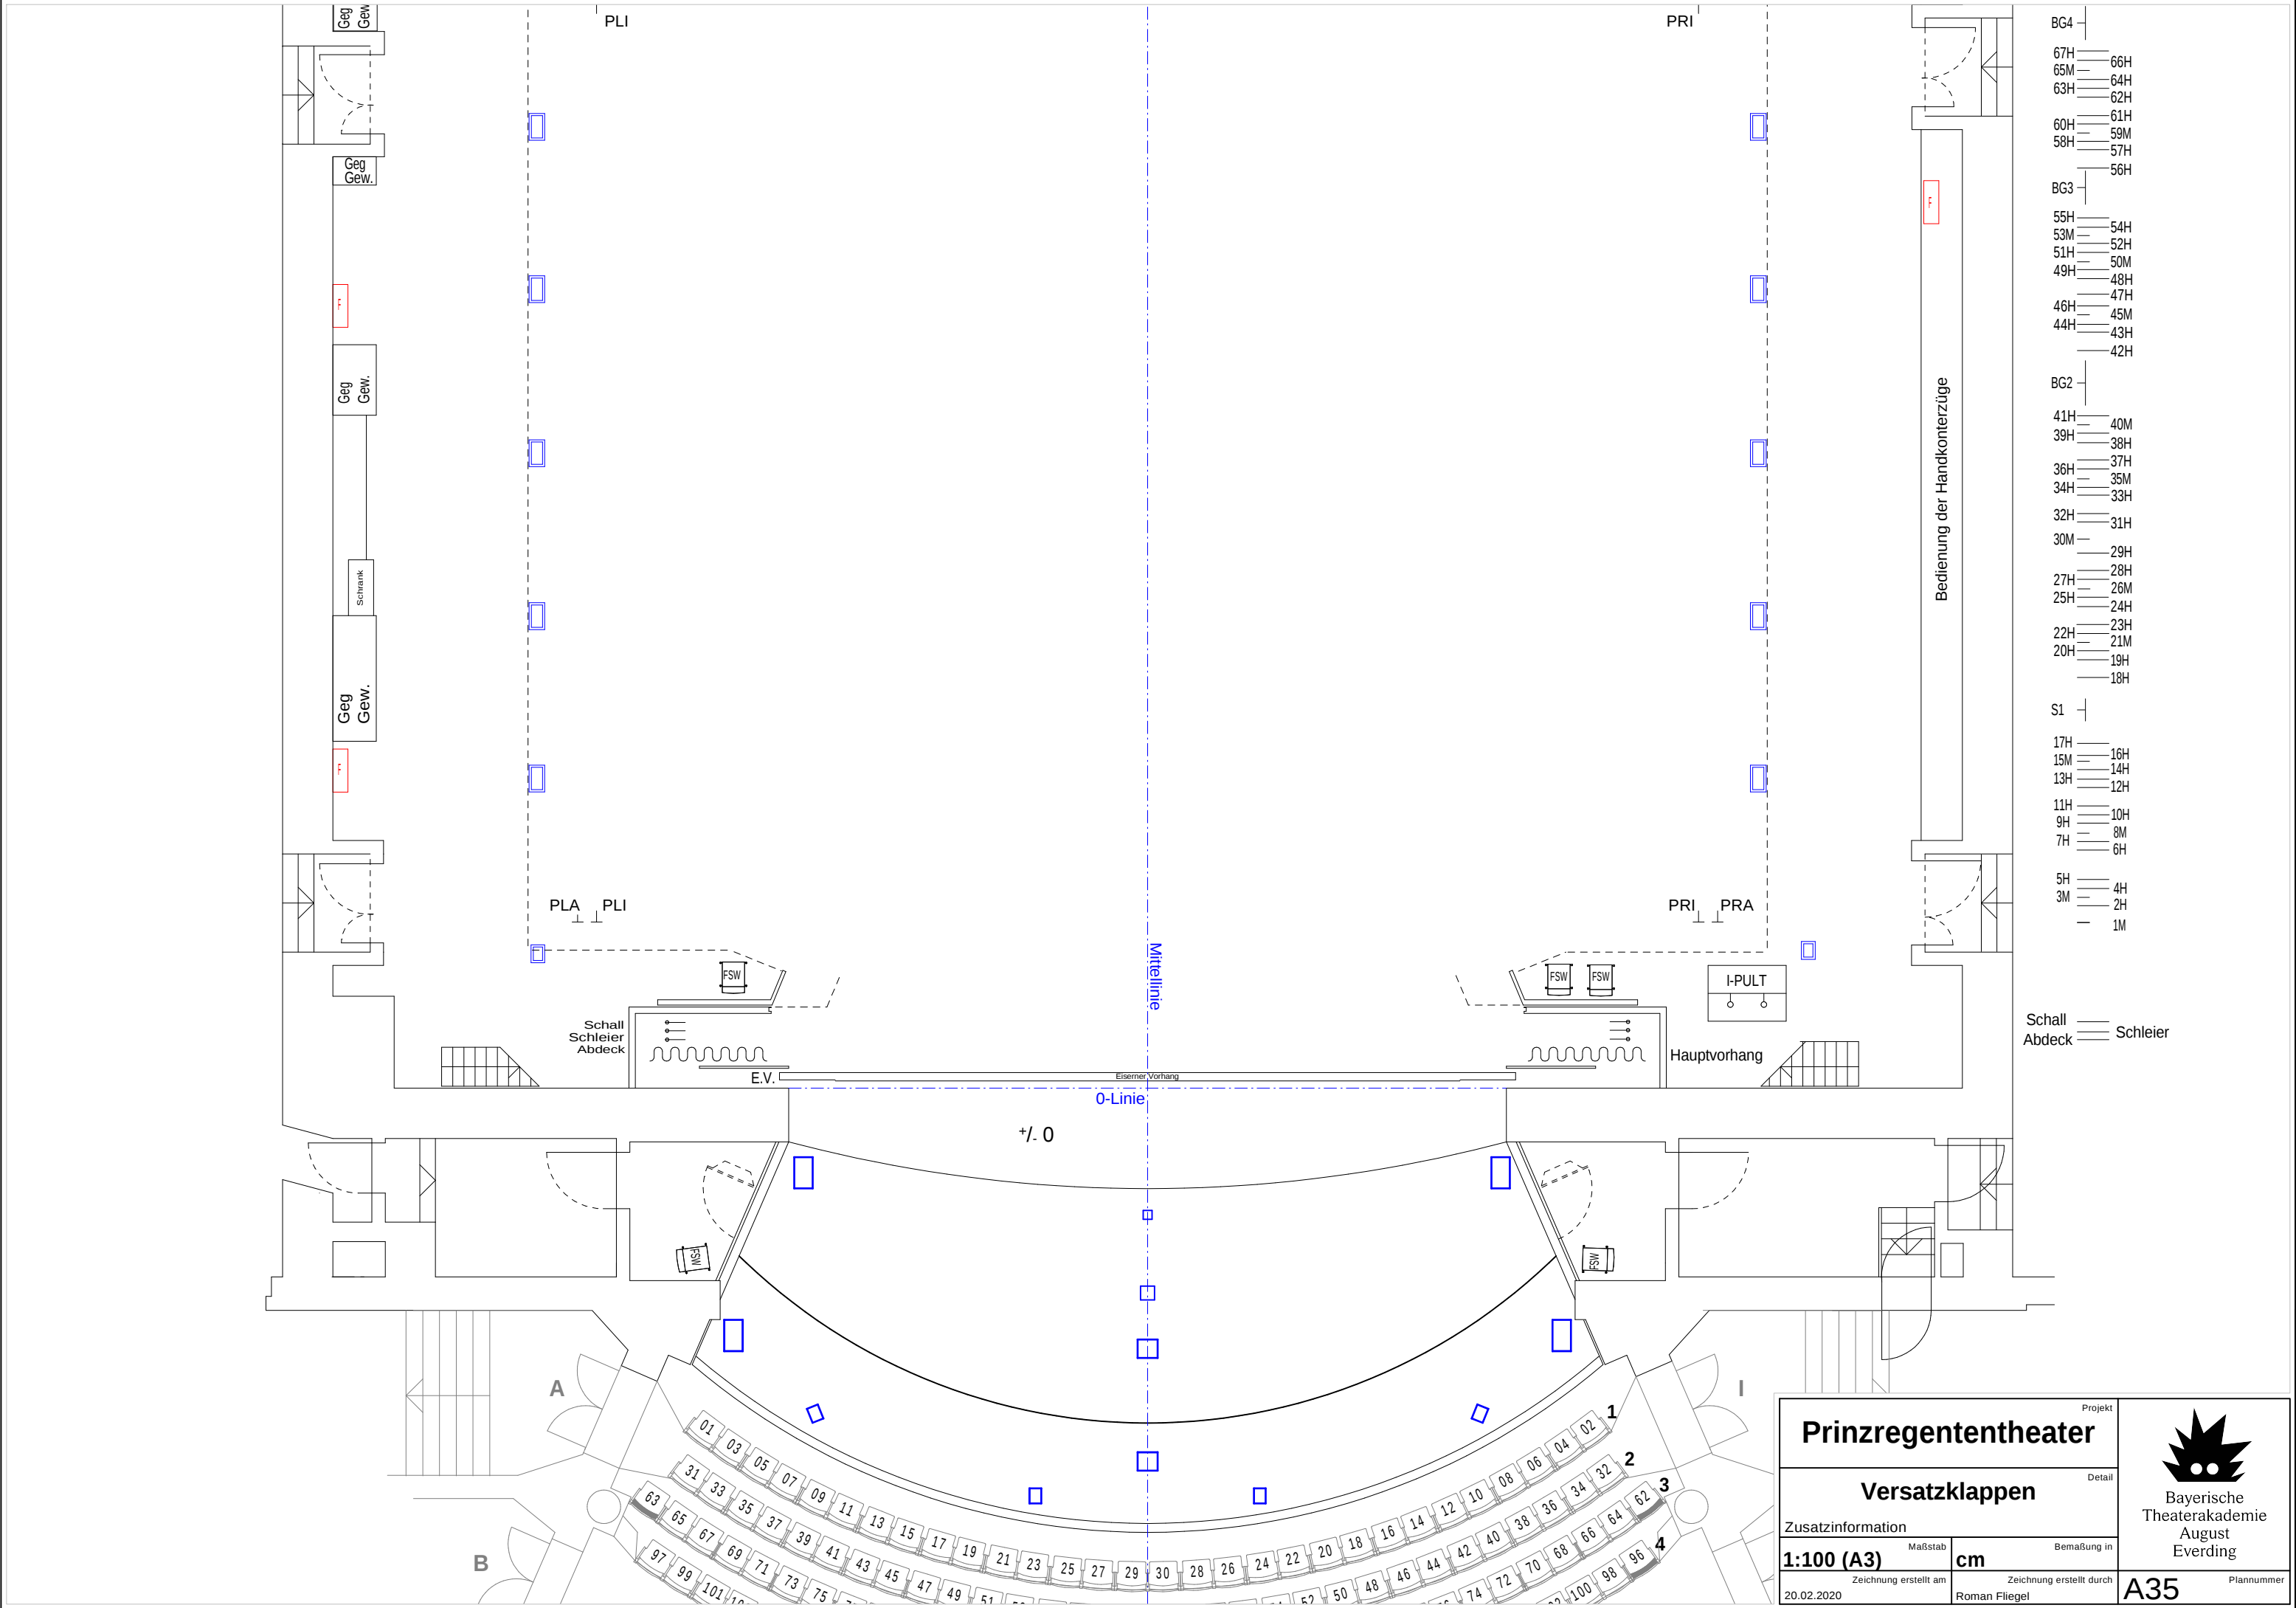

- BG4
  - 67H
  - 65M
  - 63H
  - 60H
  - 58H
  - 56H
- BG3
  - 55H
  - 53M
  - 51H
  - 49H
  - 46H
  - 44H
  - 42H
- BG2
  - 41H
  - 39H
  - 36H
  - 34H
  - 32H
  - 30M
  - 27H
  - 25H
  - 22H
  - 20H
  - 18H
- S1
  - 17H
  - 15M
  - 13H
  - 11H
  - 9H
  - 7H
  - 5H
  - 3M
  - 1M

Schall Abdeck Schleier

|                                     |  |                                           |             |
|-------------------------------------|--|-------------------------------------------|-------------|
| Projekt                             |  | Detail                                    |             |
| <b>Prinzregententheater</b>         |  |                                           |             |
| <b>Versatzklappen</b>               |  |                                           |             |
| Zusatzinformation                   |  | Maßstab                                   | Bemaßung in |
| <b>1:100 (A3)</b>                   |  | <b>cm</b>                                 |             |
| Zeichnung erstellt am<br>20.02.2020 |  | Zeichnung erstellt durch<br>Roman Fliegel |             |
| A35                                 |  | Plannummer                                |             |

