


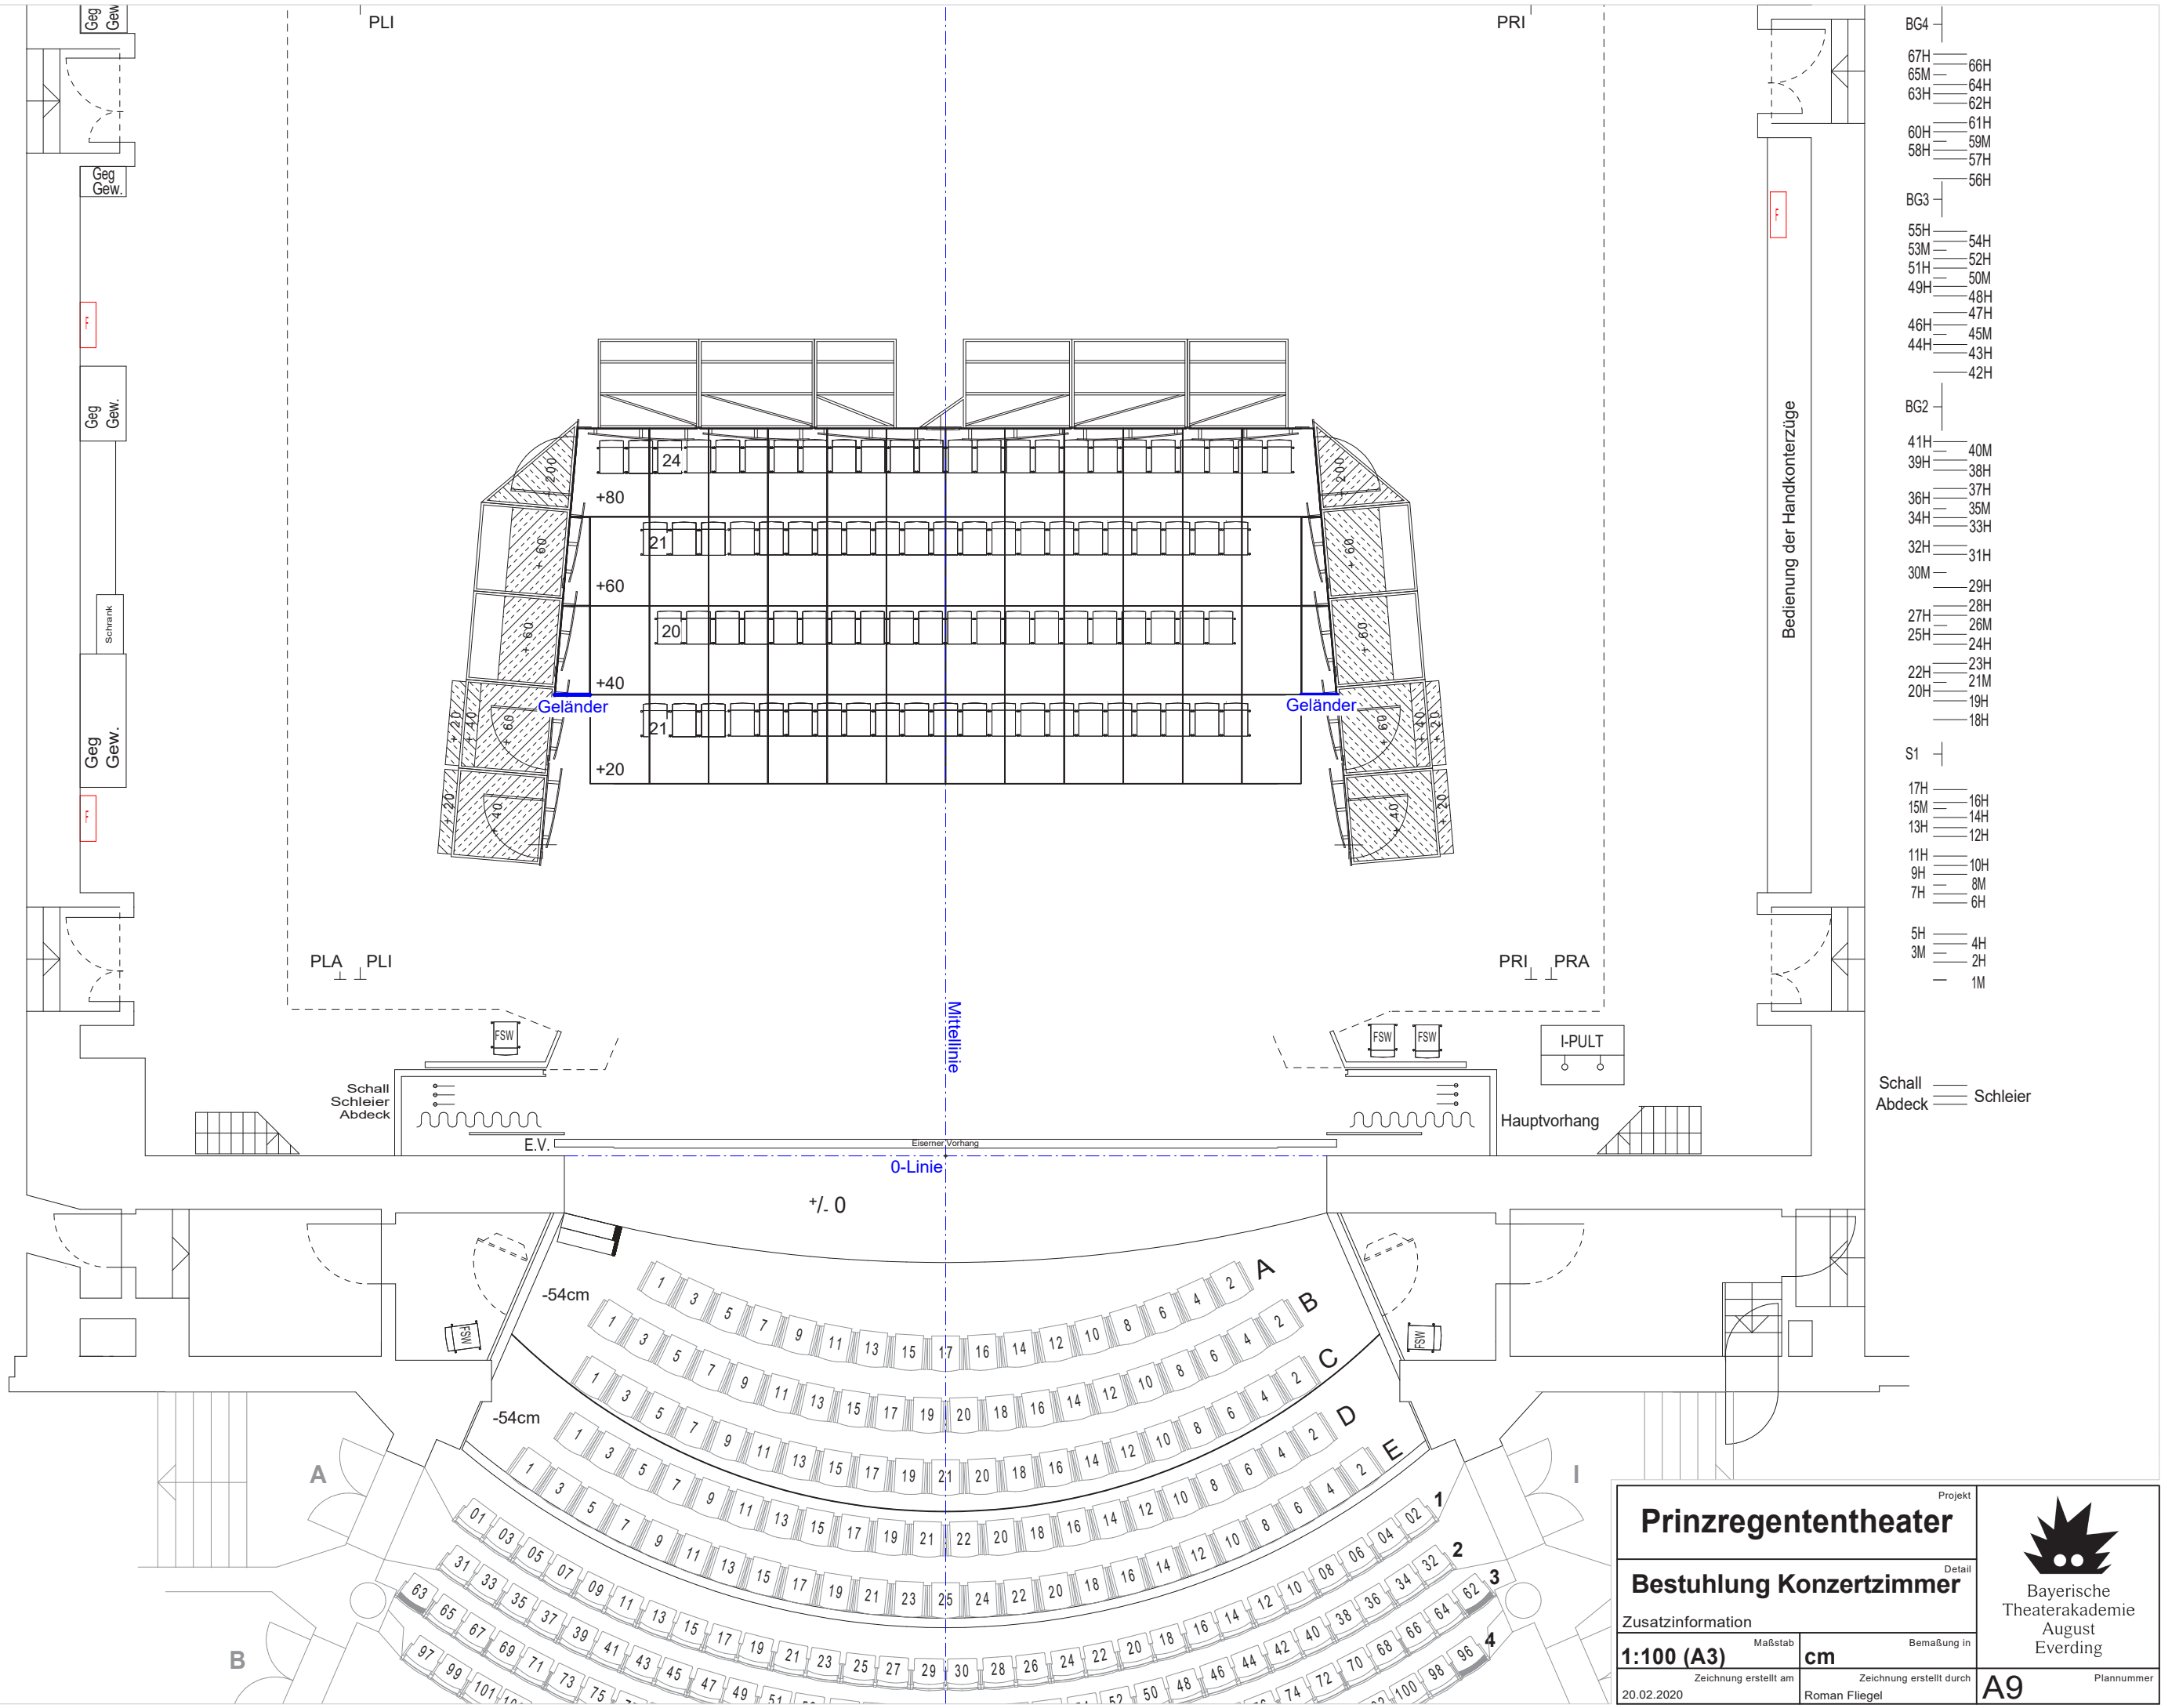

- BG4
 - 67H
 - 65M
 - 63H
 - 60H
 - 58H
 - 56H
- BG3
 - 55H
 - 53M
 - 51H
 - 49H
 - 46H
 - 44H
 - 42H
- BG2
 - 41H
 - 39H
 - 36H
 - 34H
 - 32H
 - 30M
 - 27H
 - 25H
 - 22H
 - 20H
 - 18H
- S1
 - 17H
 - 15M
 - 13H
 - 11H
 - 9H
 - 7H
 - 5H
 - 3M
 - 1M

Schall Abdeck Schleier

Projekt		Detail	
Prinzregententheater			
Bestuhlung Konzertzimmer			
Zusatzinformation		Bemaßung in	
1:100 (A3)		cm	
Zeichnung erstellt am 20.02.2020		Zeichnung erstellt durch Roman Fliegel	
A9		Plannummer	

