


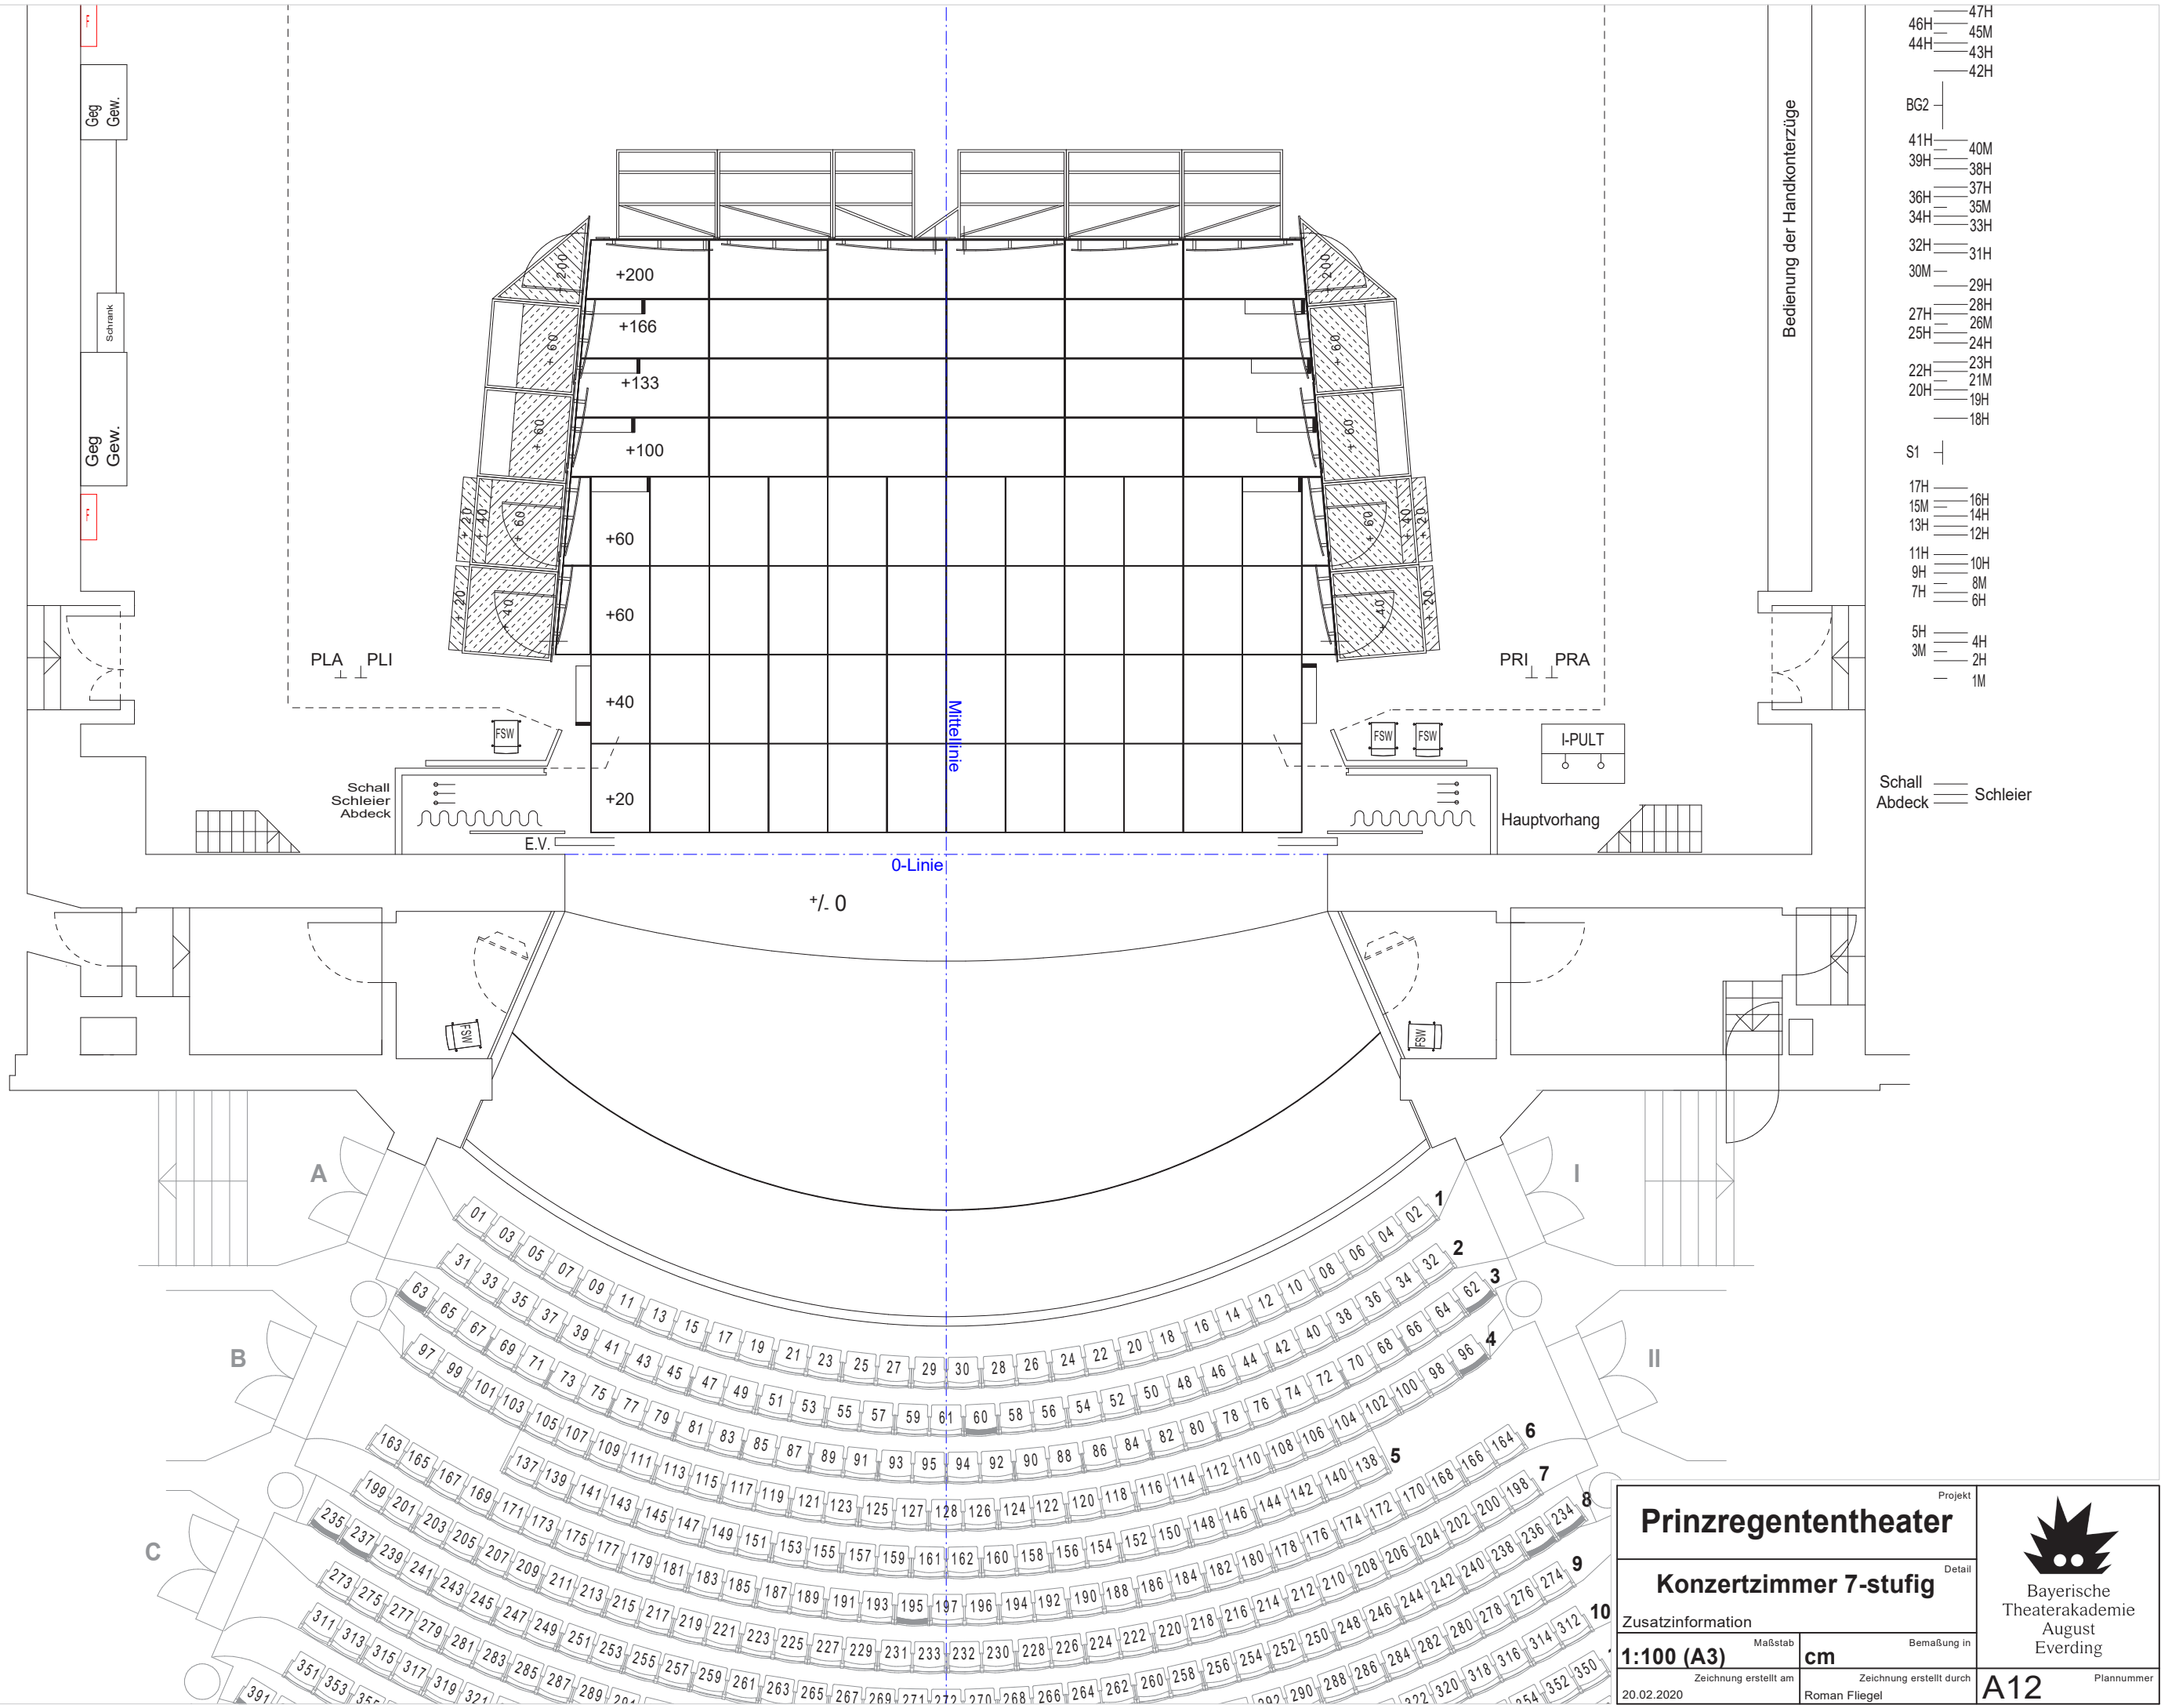

- 46H — 47H
- 44H — 45M
- 43H — 43H
- 42H — 42H
- BG2 —
- 41H — 40M
- 39H — 38H
- 36H — 37H
- 34H — 35M
- 33H — 33H
- 32H — 31H
- 30M — 29H
- 27H — 28H
- 25H — 26M
- 24H — 24H
- 22H — 23H
- 21M — 21M
- 20H — 19H
- 18H — 18H
- S1 —
- 17H — 16H
- 15M — 14H
- 13H — 12H
- 11H — 10H
- 9H — 8M
- 7H — 6H
- 5H — 4H
- 3M — 2H
- 1M — 1M

Schall Schleier
Abdeck

Prinzregententheater

Konzertzimmer 7-stufig

Zusatzinformation

1:100 (A3)

Zeichnung erstellt am
20.02.2020

Maßstab

cm

Bemaßung in

Zeichnung erstellt durch
Roman Fliegel



Bayerische
Theaterakademie
August
Everding

A12

Plannummer