


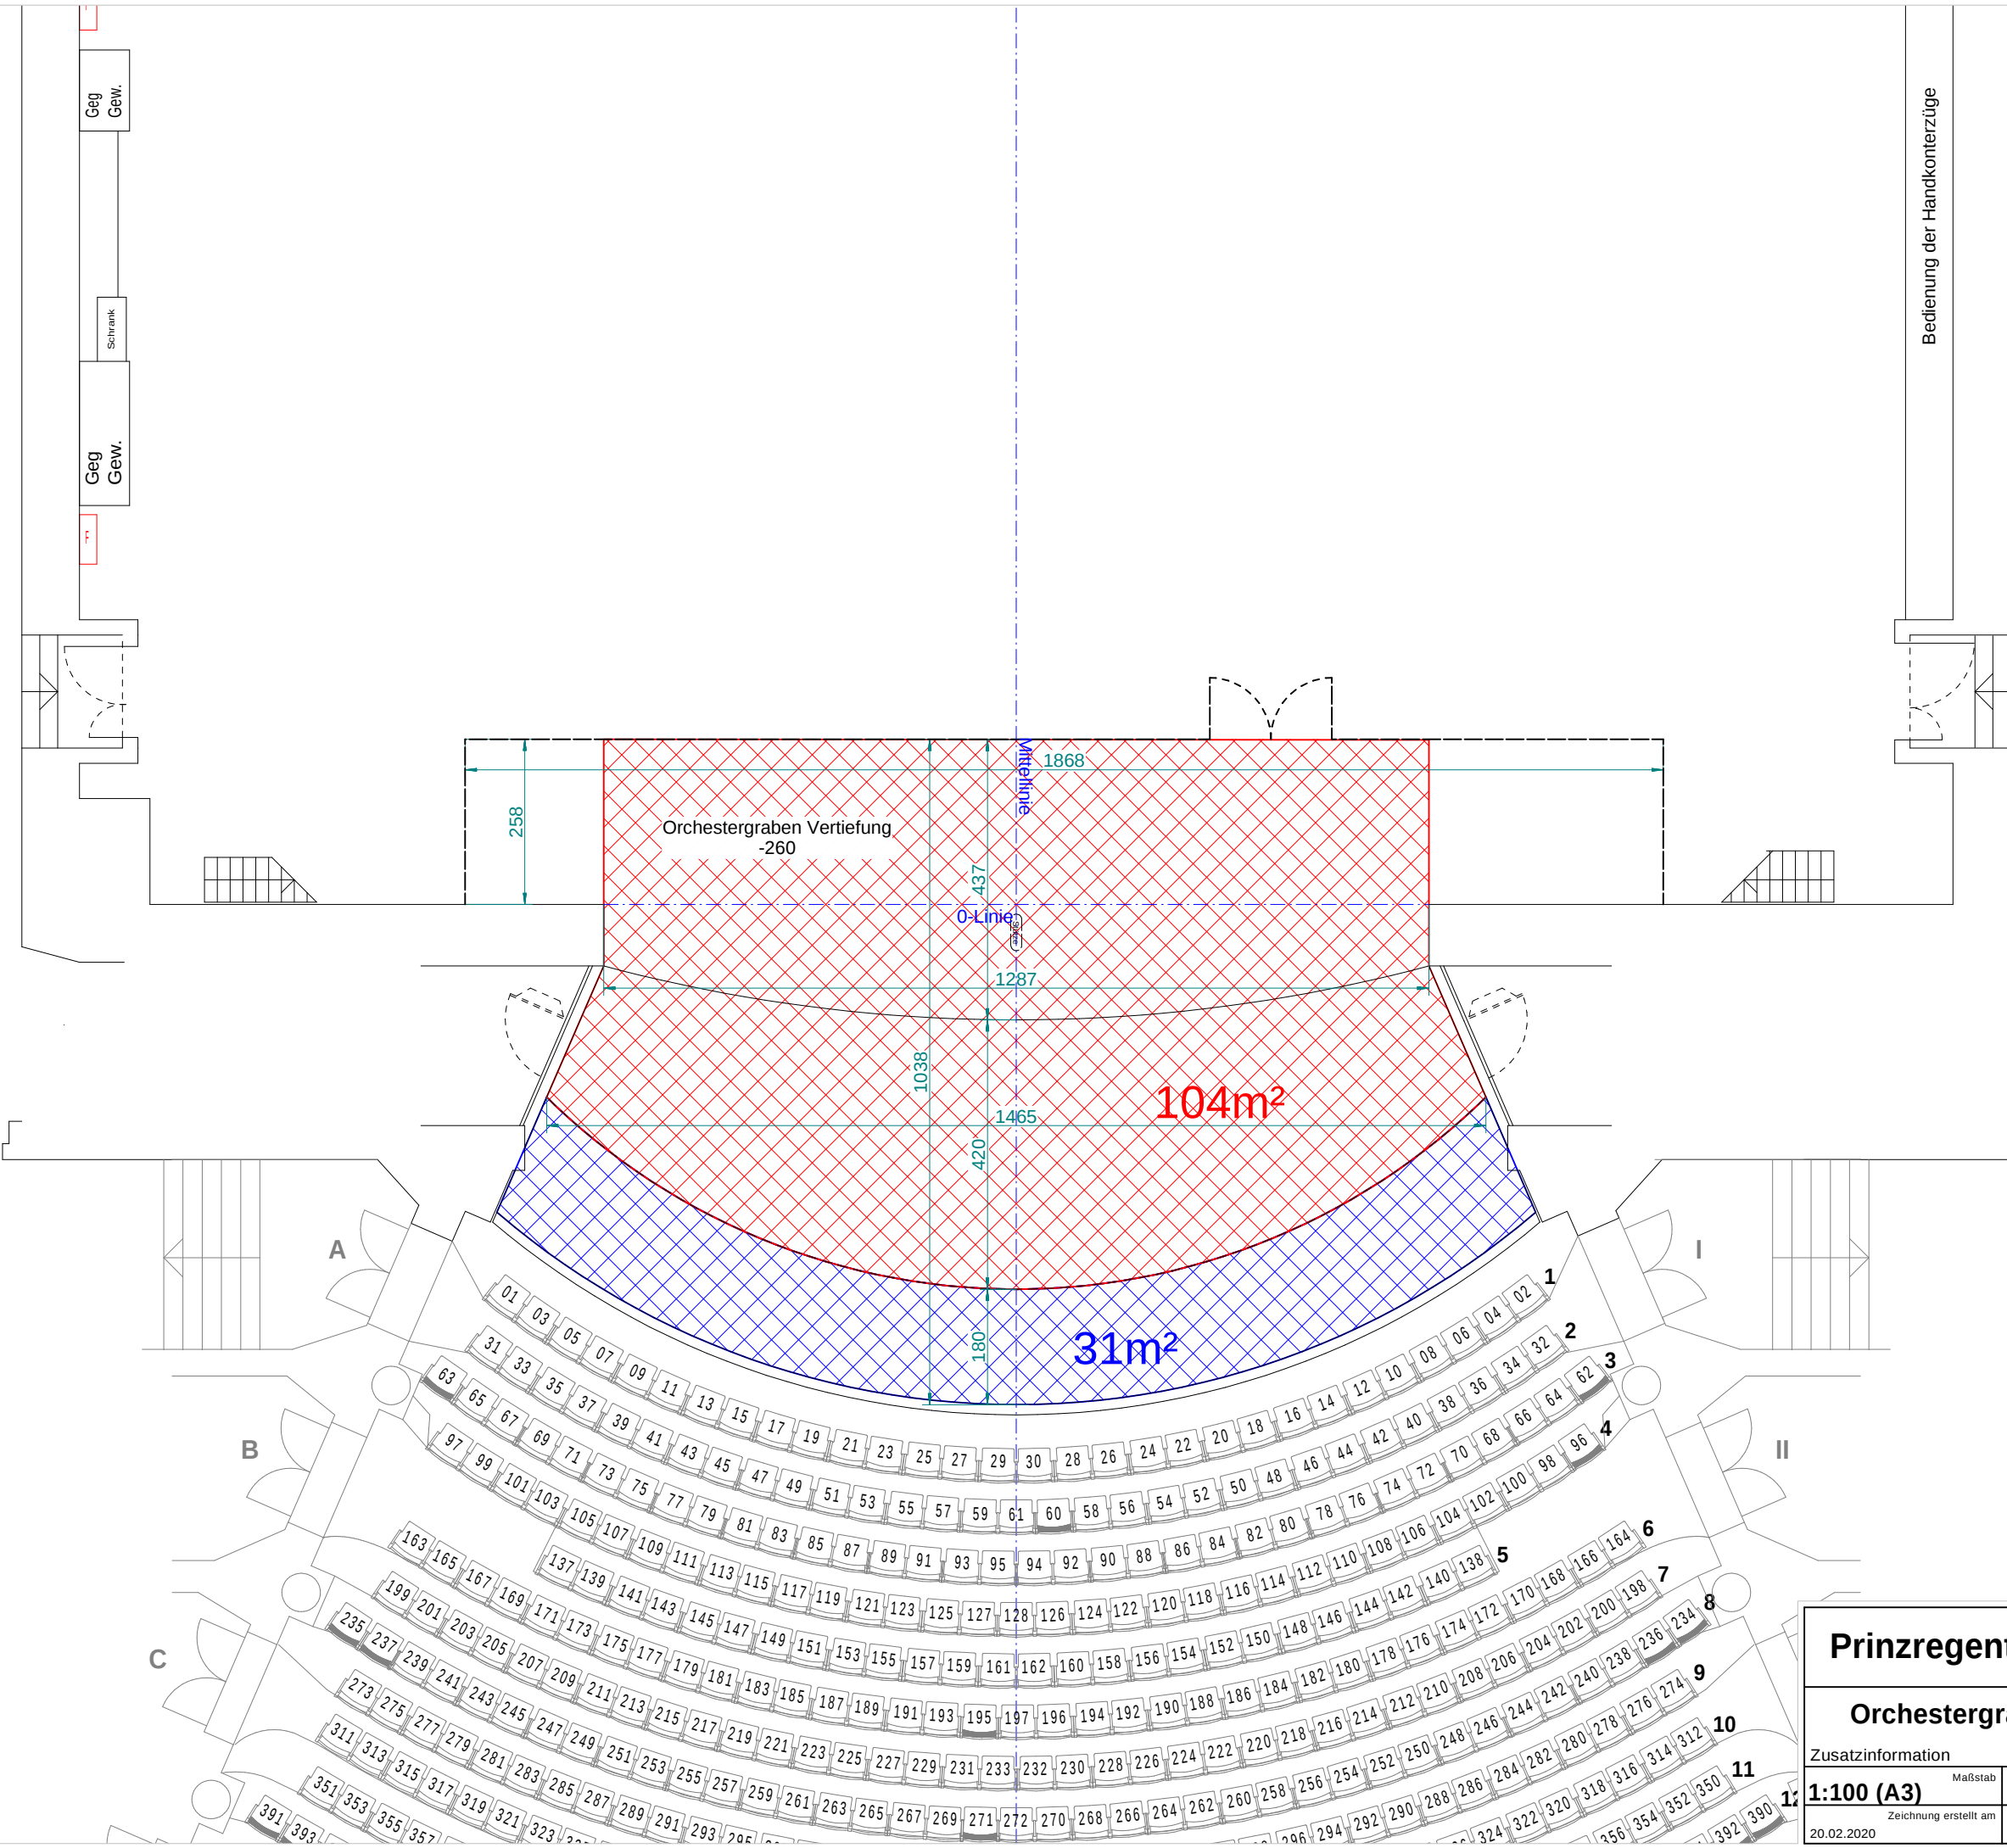

- 40H — 45M
- 44H — 43H
- 42H
- BG2 —
- 41H — 40M
- 39H — 38H
- 36H — 37H
- 34H — 35M
- 33H
- 32H — 31H
- 30M —
- 29H
- 27H — 28H
- 25H — 26M
- 24H
- 22H — 23H
- 20H — 21M
- 19H
- 18H
- S1 —
- 17H —
- 15M — 16H
- 13H — 14H
- 12H
- 11H — 10H
- 9H —
- 7H — 8M
- 6H
- 5H — 4H
- 3M — 2H
- 1M

Schall —
Abdeck — Schleier

Projekt		Prinzregententheater	
Detail		Orchestergrabenfläche	
Zusatzinformation		Maßstab	
1:100 (A3)		cm	
Zeichnung erstellt am		Bemaßung in	
20.02.2020		Roman Fliegel	
Projekt		Bayerische Theaterakademie August Everding	
Pia		A34	